


南側立面図 S = 1:100

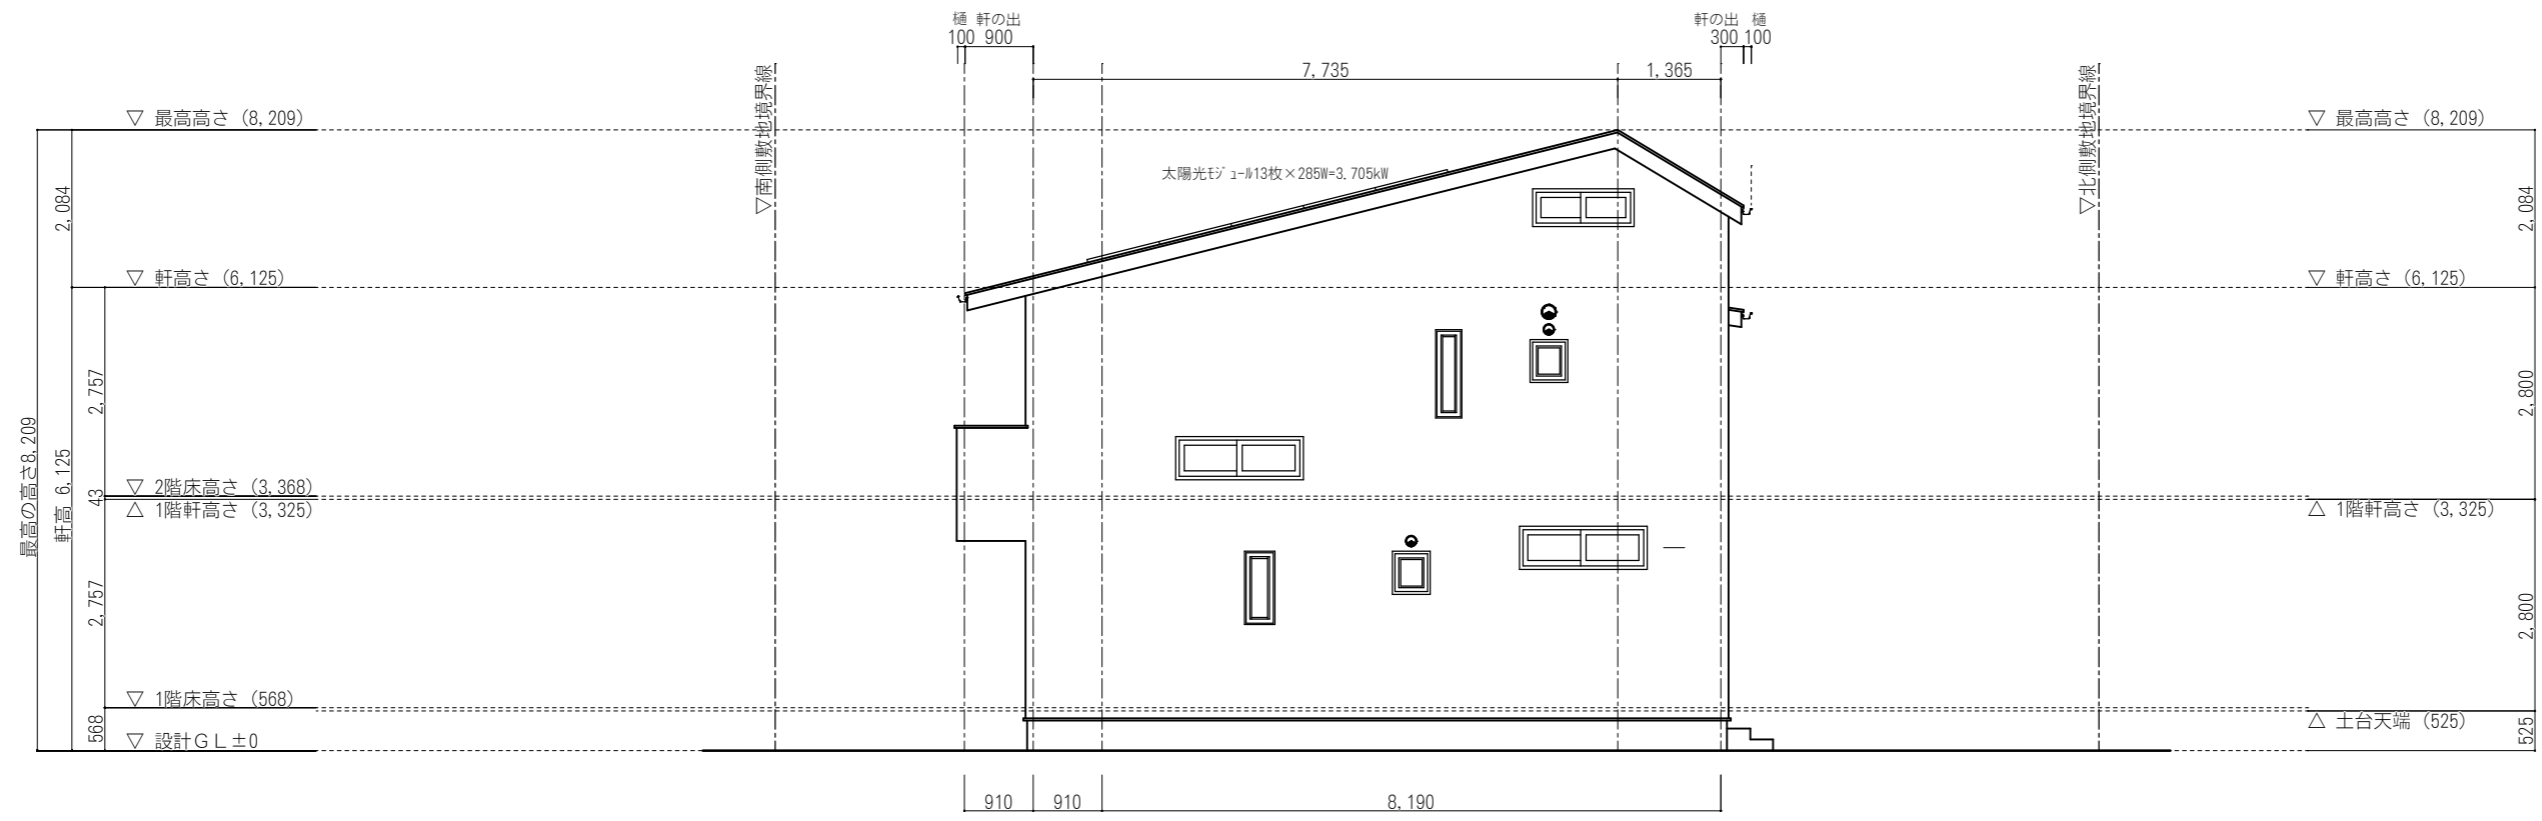

東側立面図 S = 1:100